


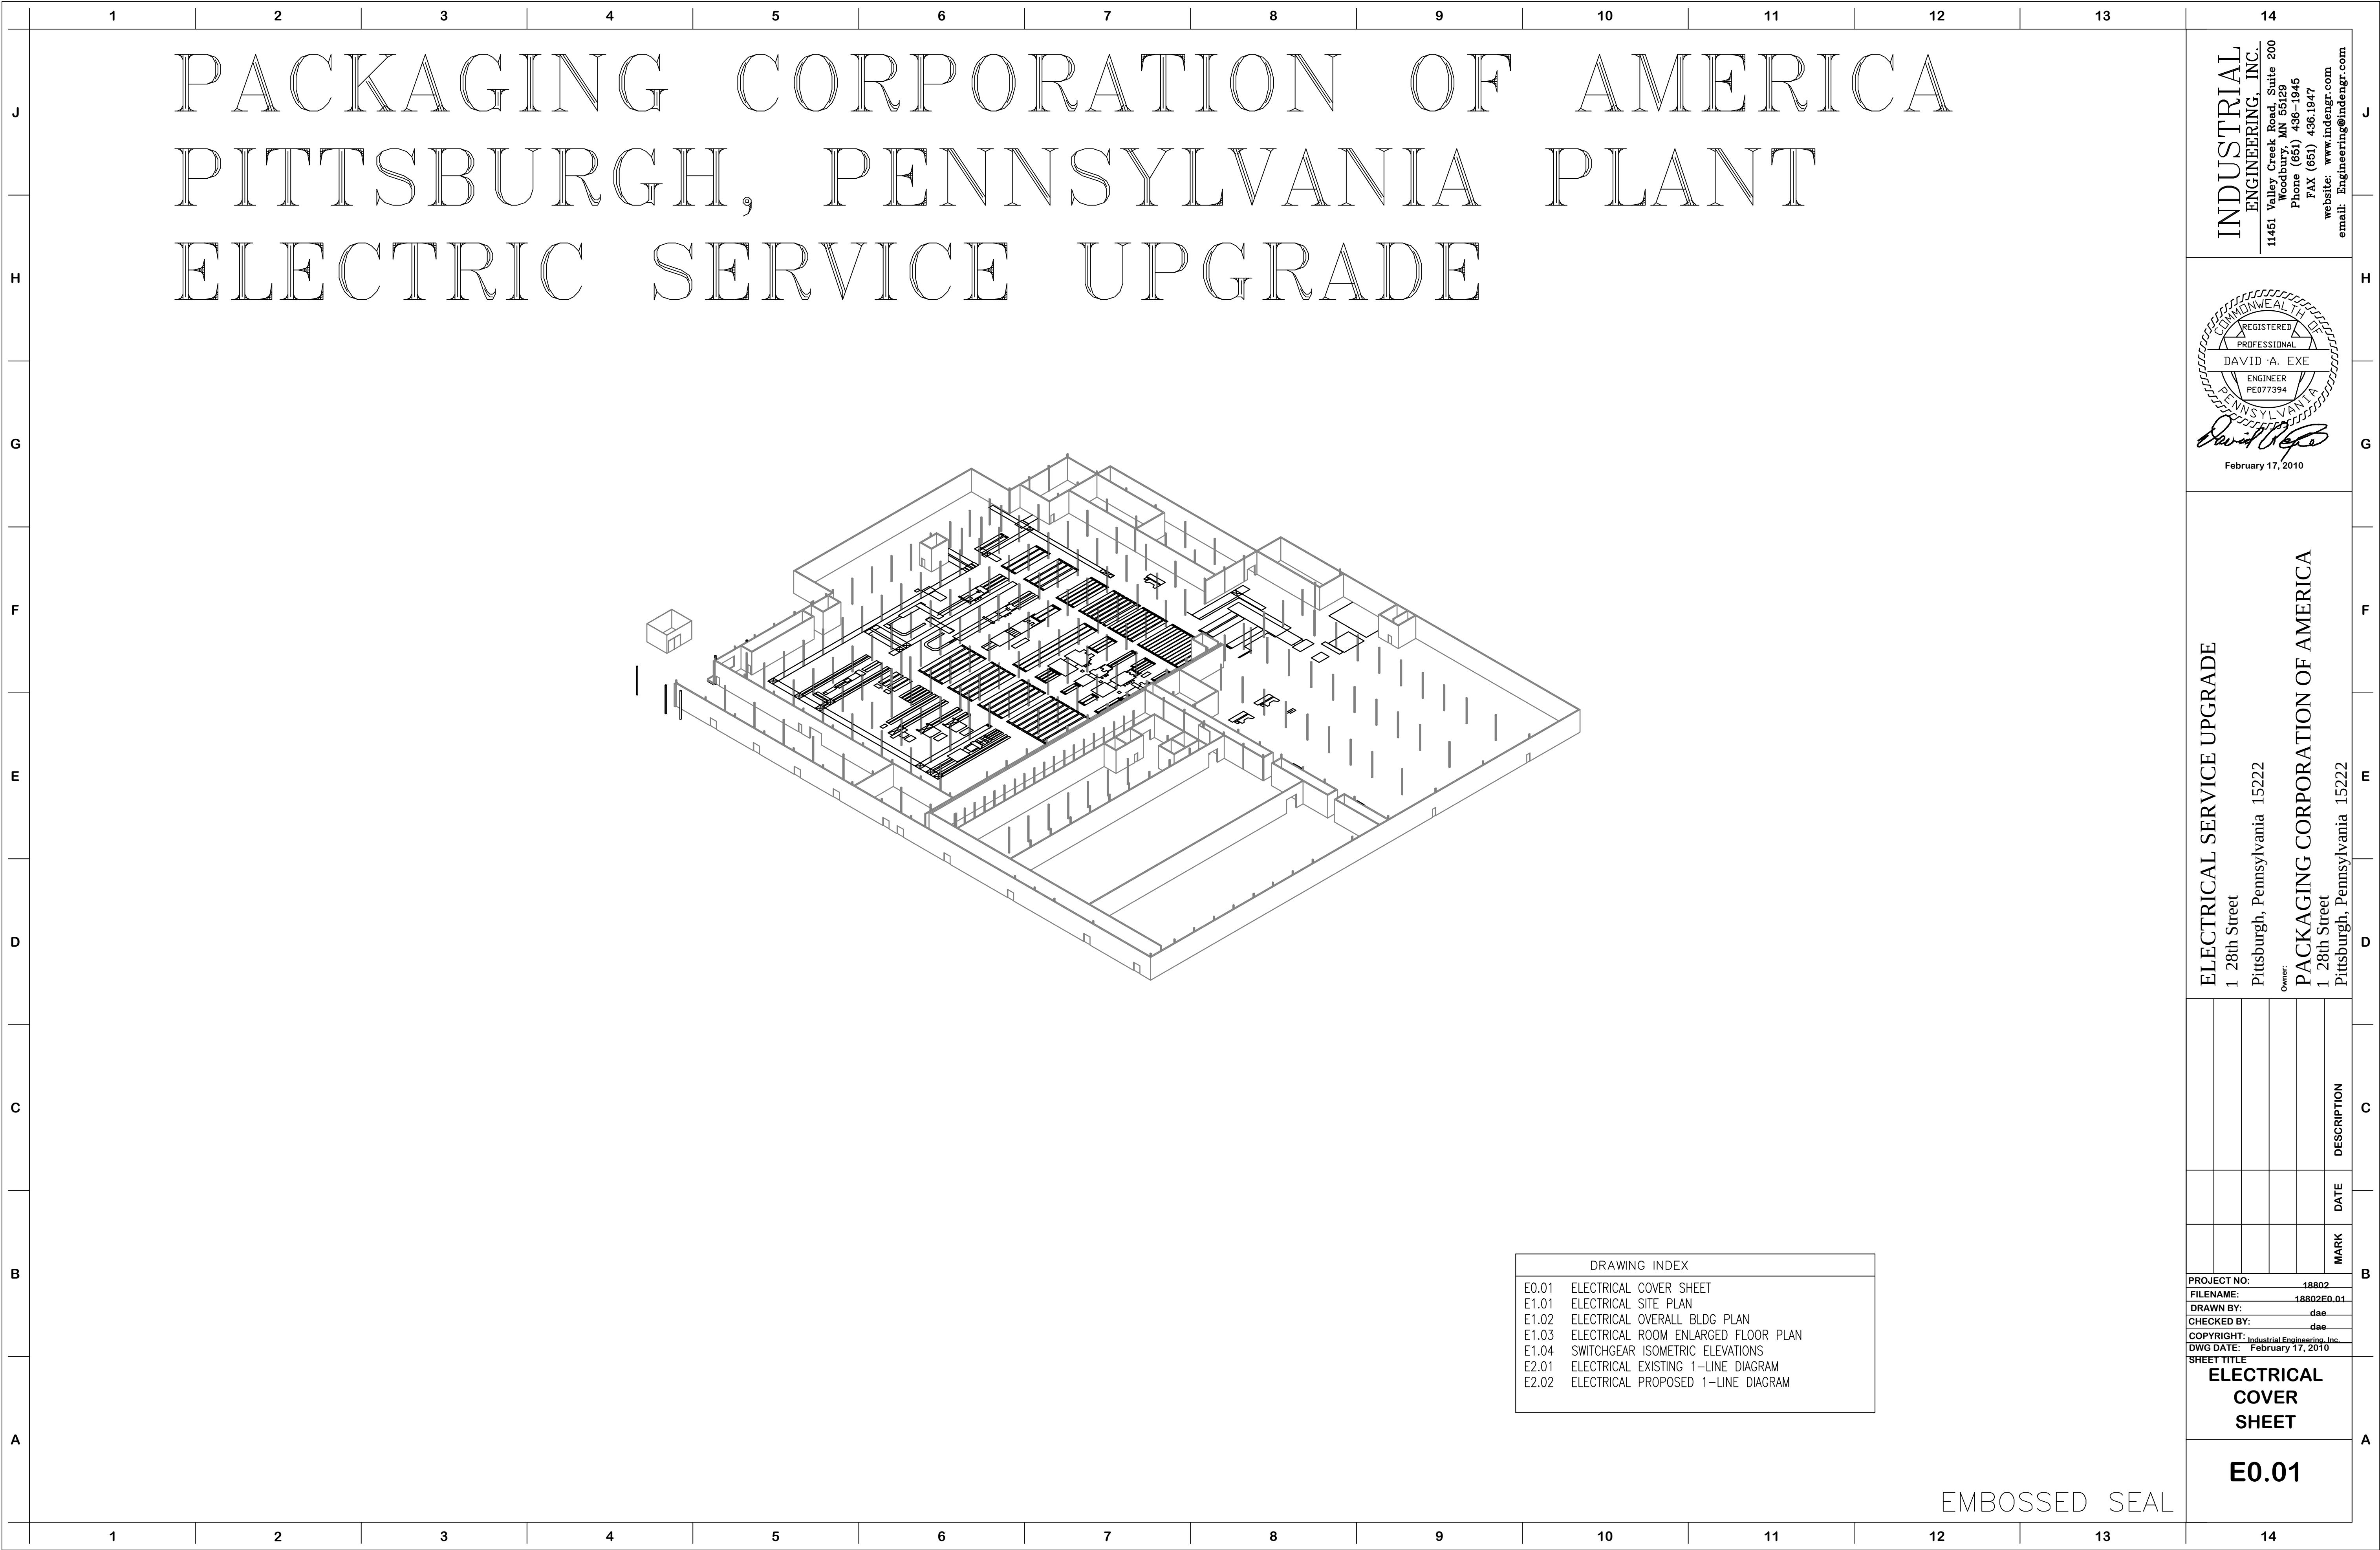


February 17, 2010

ELECTRICAL SERVICE UPGRADE
1 28th Street
Pittsburgh, Pennsylvania 15222


PACKAGING CORPORATION OF AMERICA
1 28th Street
Pittsburgh, Pennsylvania 15222

				DESCRIPTION
				DATE
				MARK
PROJECT NO:				18802
FILENAME:				18802E1.01
DRAWN BY:				dæ
CHECKED BY:				dæ
COPYRIGHT: Industrial Engineering, Inc.				
DWG DATE: February 17, 2010				
SHEET TITLE				

E1.01

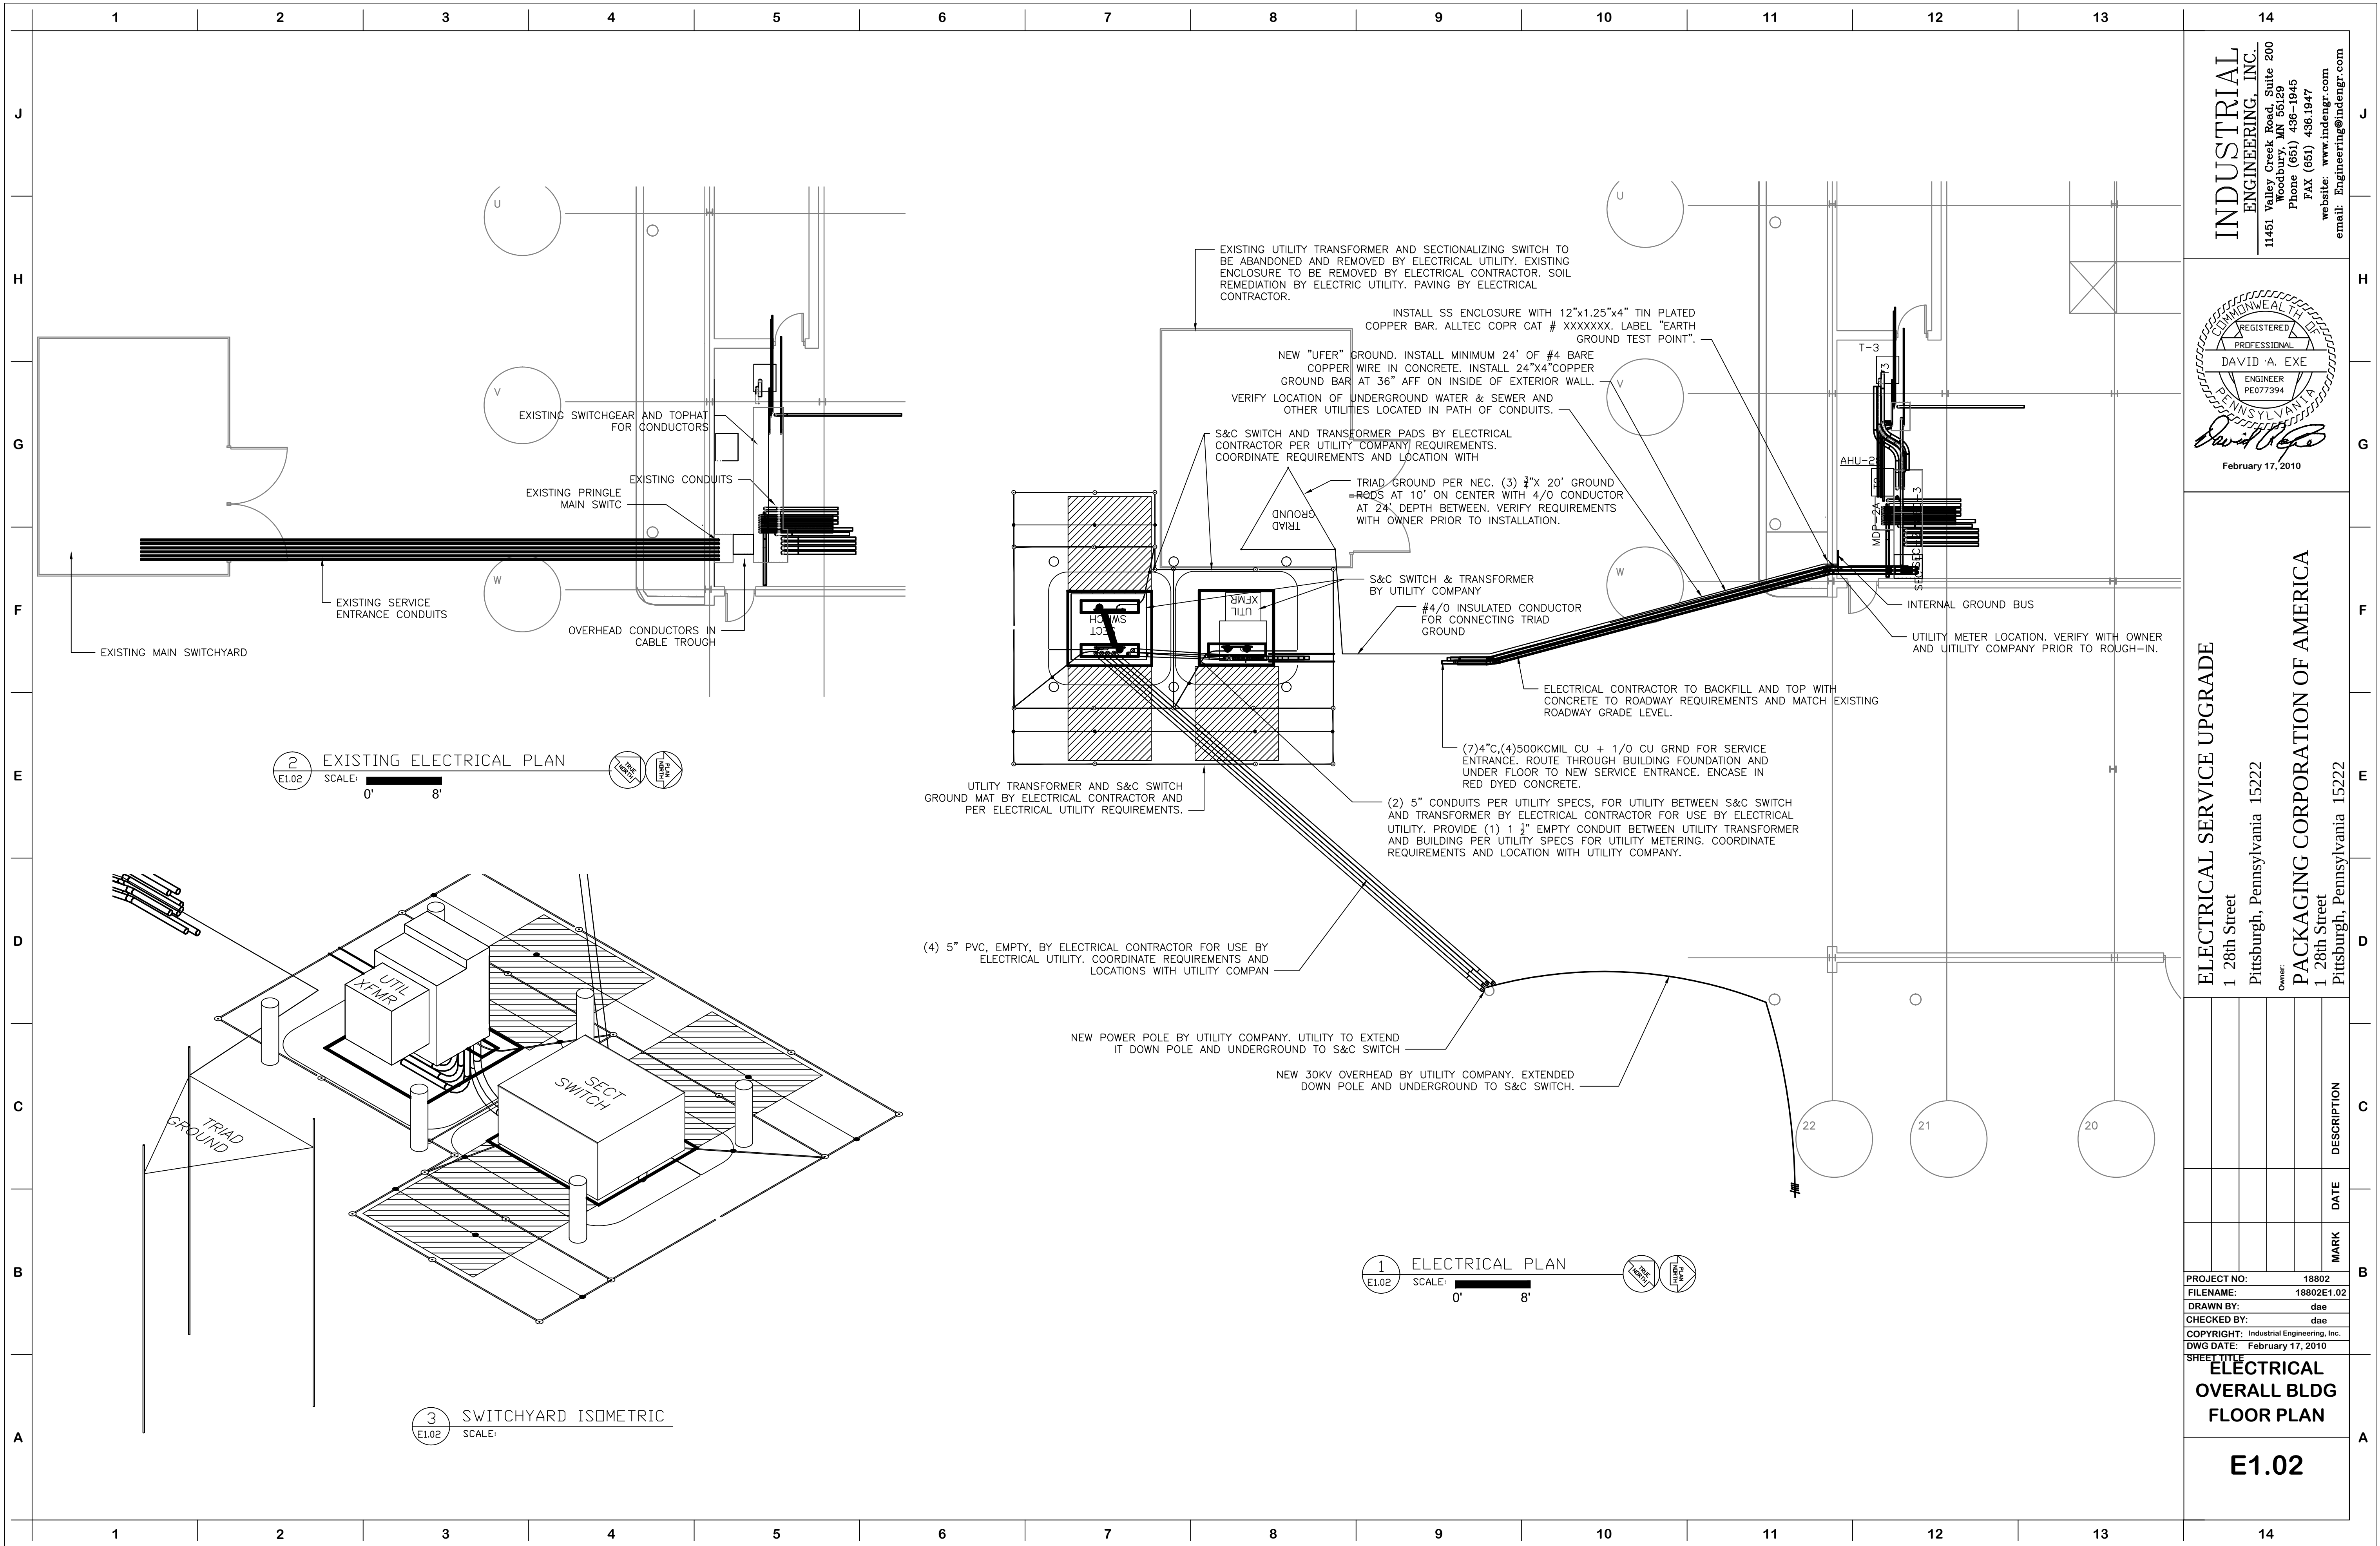

INDUSTRIAL ENGINEERING, INC.
11451 Valley Creek Road, Suite 200
Woodbury, MN 55129
Phone (651) 438-1945
FAX (651) 438-1947
website: www.indengr.com
email: Engineering@indengr.com

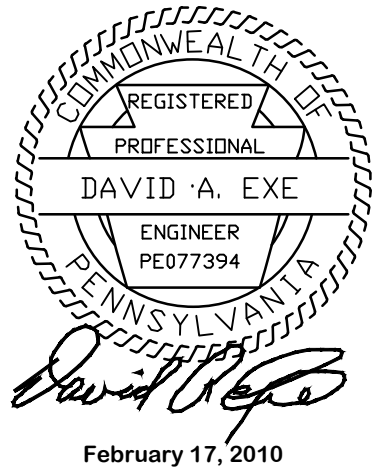

February 17, 2010

ELECTRICAL SERVICE UPGRADE

1 28th Street
Pittsburgh, Pennsylvania 15222

Owner: **PACKAGING CORPORATION OF AMERICA**


1 28th Street
Pittsburgh, Pennsylvania 15222

PROJECT NO:	18802
FILENAME:	18802E1.02
DRAWN BY:	dae
CHECKED BY:	dae
COPYRIGHT:	Industrial Engineering, Inc.
DWG DATE:	February 17, 2010


ELECTRICAL OVERALL BLDG FLOOR PLAN

E1.02

2/17/2010 9:25:50 AM

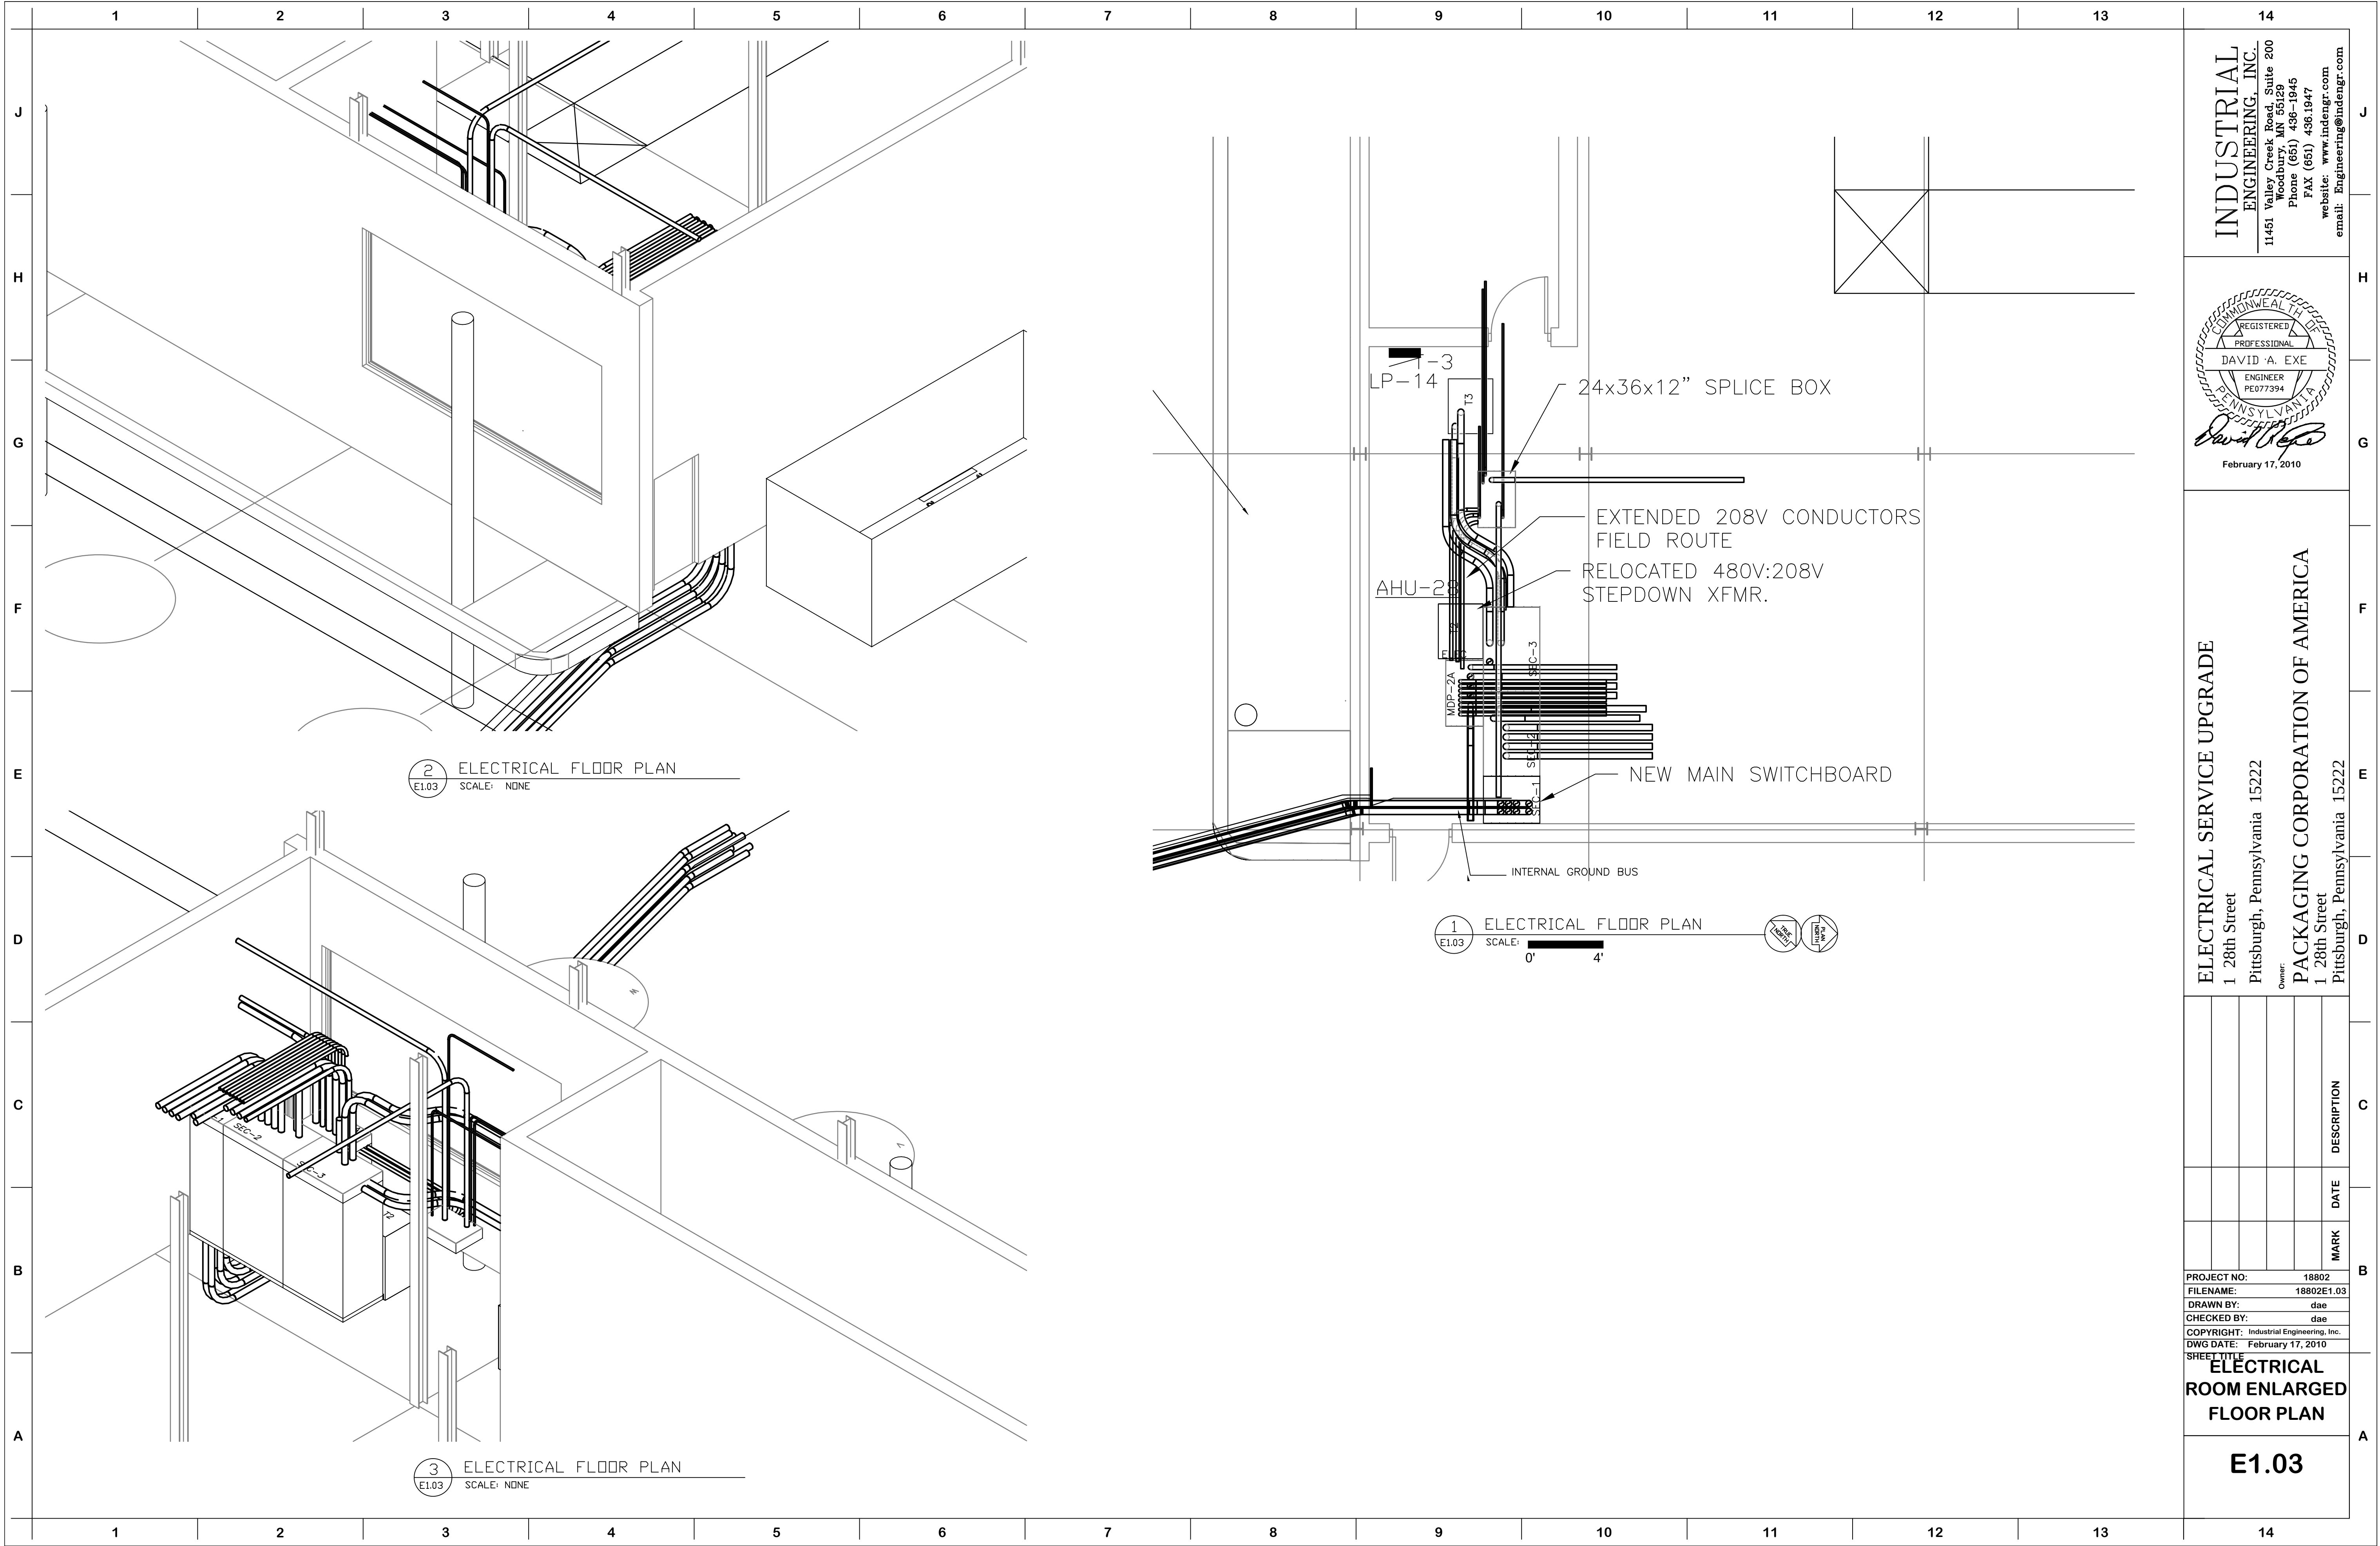

**INDUSTRIAL
ENGINEERING, INC.**
11451 Valley Creek Road, Suite 200
Woodbury, MN 55129
Phone (651) 436-1945
FAX (651) 436-1947
website: www.indengr.com
email: Engineering@indengr.com

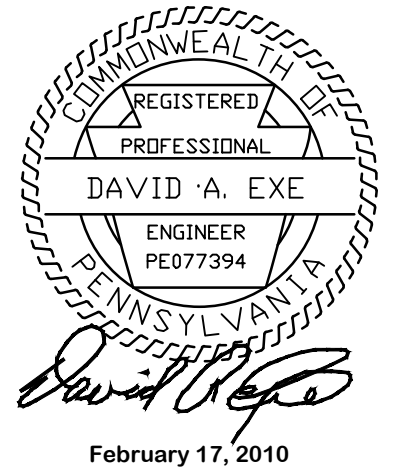


ELECTRICAL SERVICE UPGRADE
1 28th Street
Pittsburgh, Pennsylvania 15222
Owner: **PACKAGING CORPORATION OF AMERICA**
1 28th Street
Pittsburgh, Pennsylvania 15222

MARK	DATE	DESCRIPTION


PROJECT NO: 18802
FILENAME: 18802E1.03
DRAWN BY: dae
CHECKED BY: dae
COPYRIGHT: Industrial Engineering, Inc.
DWG DATE: February 17, 2010
SHEET TITLE

**ELECTRICAL
ROOM ENLARGED
FLOOR PLAN**

E1.03

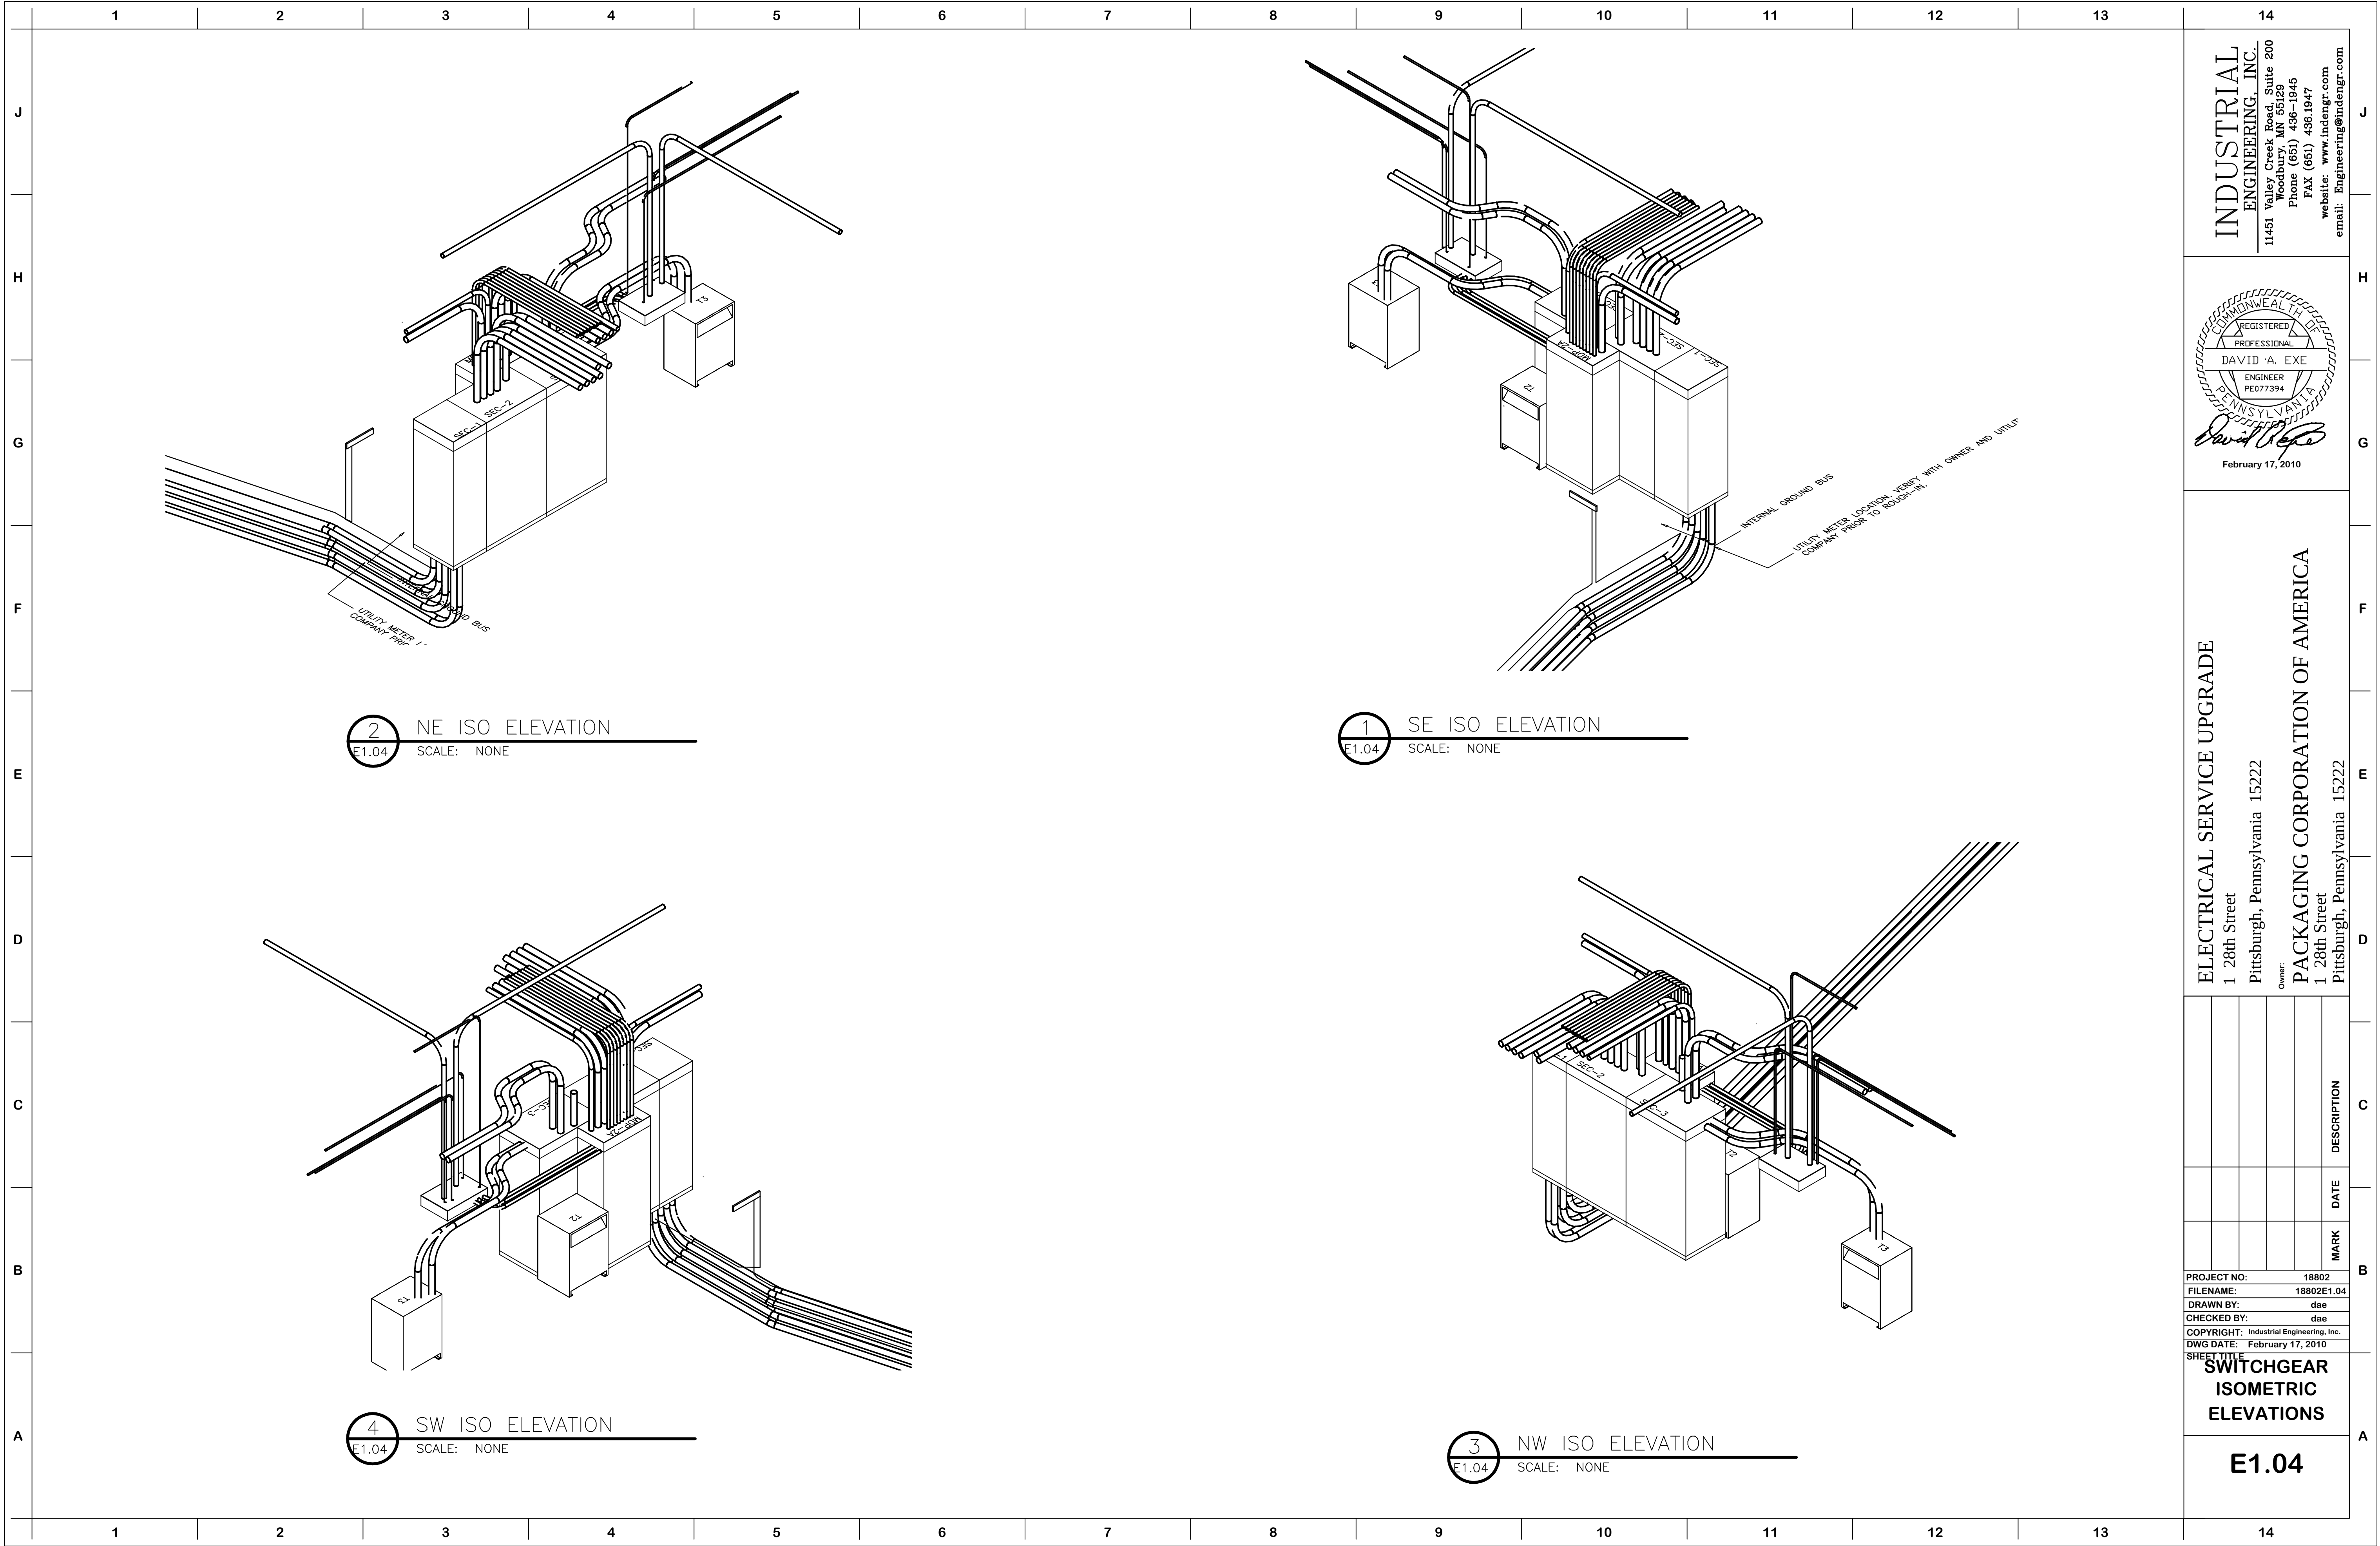

INDUSTRIAL
ENGINEERING, INC.
11451 Valley Creek Road, Suite 200
Woodbury, MN 55129
Phone (651) 436-1945
FAX (651) 436-1947
website: www.indengr.com
email: Engineering@indengr.com

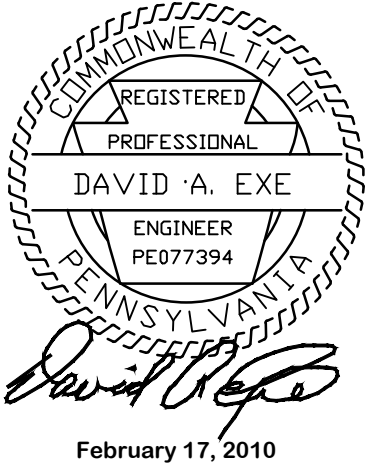

ELECTRICAL SERVICE UPGRADE
1 28th Street
Pittsburgh, Pennsylvania 15222
Owner: PACKAGING CORPORATION OF AMERICA
1 28th Street
Pittsburgh, Pennsylvania 15222

PROJECT NO:	18802
FILENAME:	18802E1.04
DRAWN BY:	dae
CHECKED BY:	dae
COPYRIGHT:	Industrial Engineering, Inc.
DWG DATE:	February 17, 2010
SHEET TITLE	

SWITCHGEAR
ISOMETRIC
ELEVATIONS

E1.04

